




10A Ann Arbor Road entry
SCALE: 1"=20'-0"

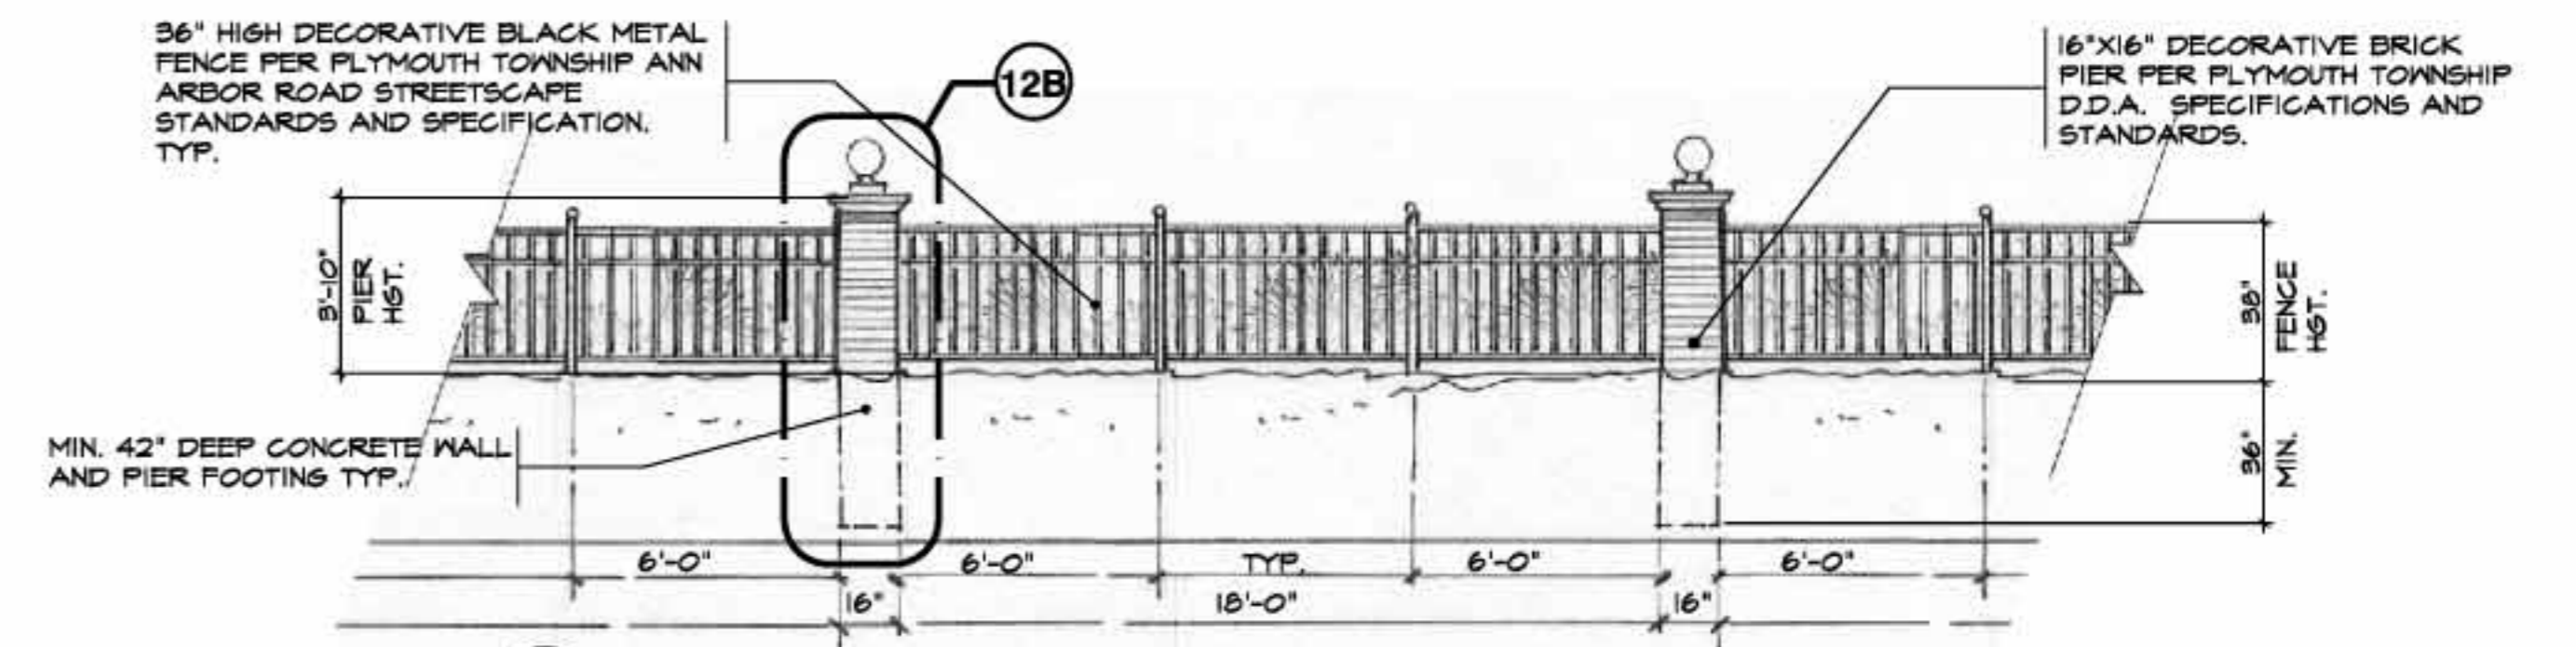


10F typical fence elevation detail
SCALE: 1/4"=1'-0"

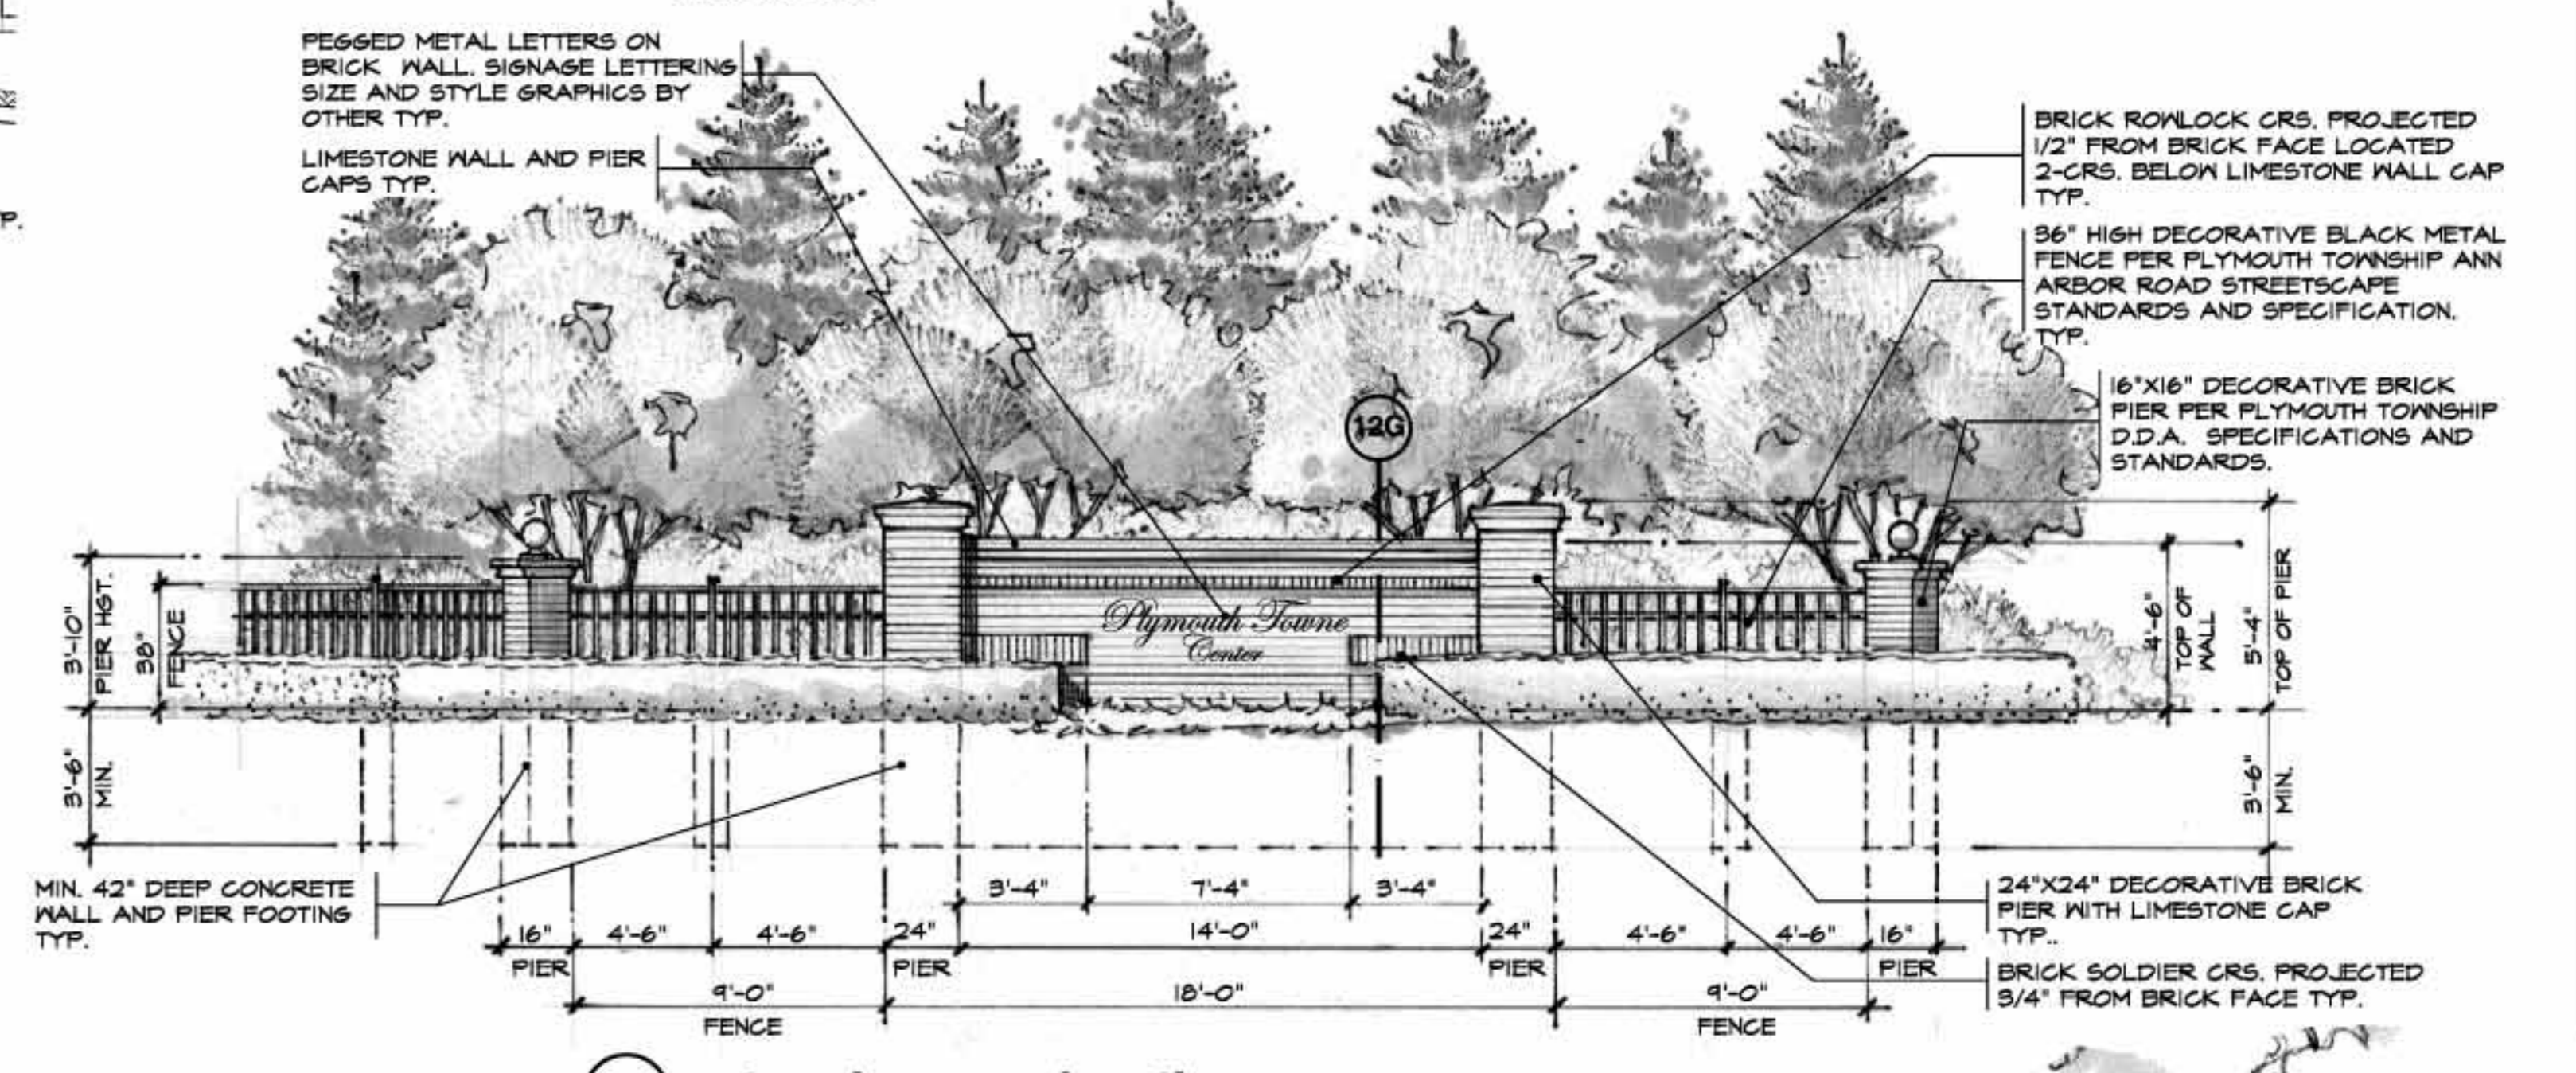


10E entry-signage elevation
SCALE: 1/4"=1'-0"
(4-CONDITIONS)

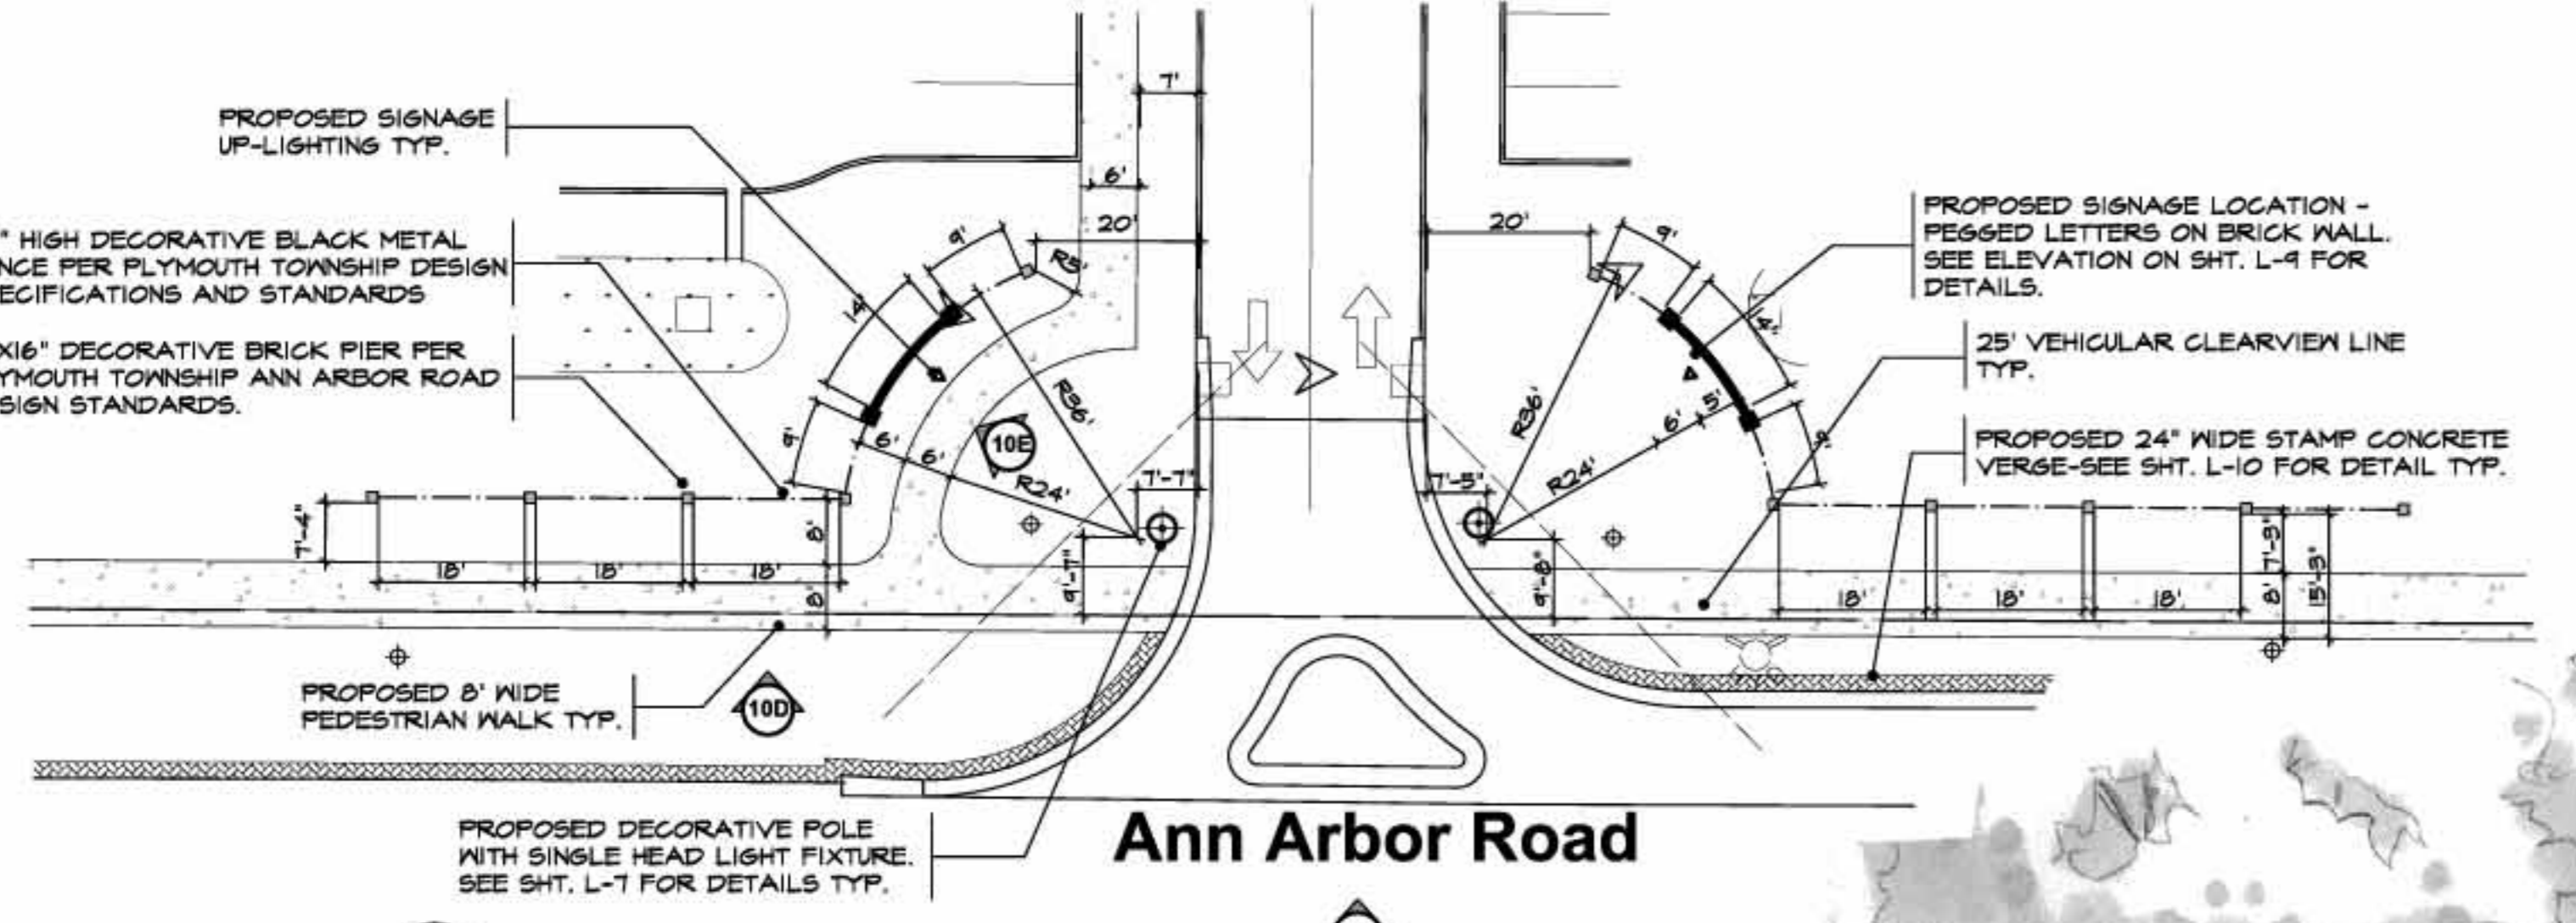

10B Ann Arbor Road entry
SCALE: 1"=20'-0"

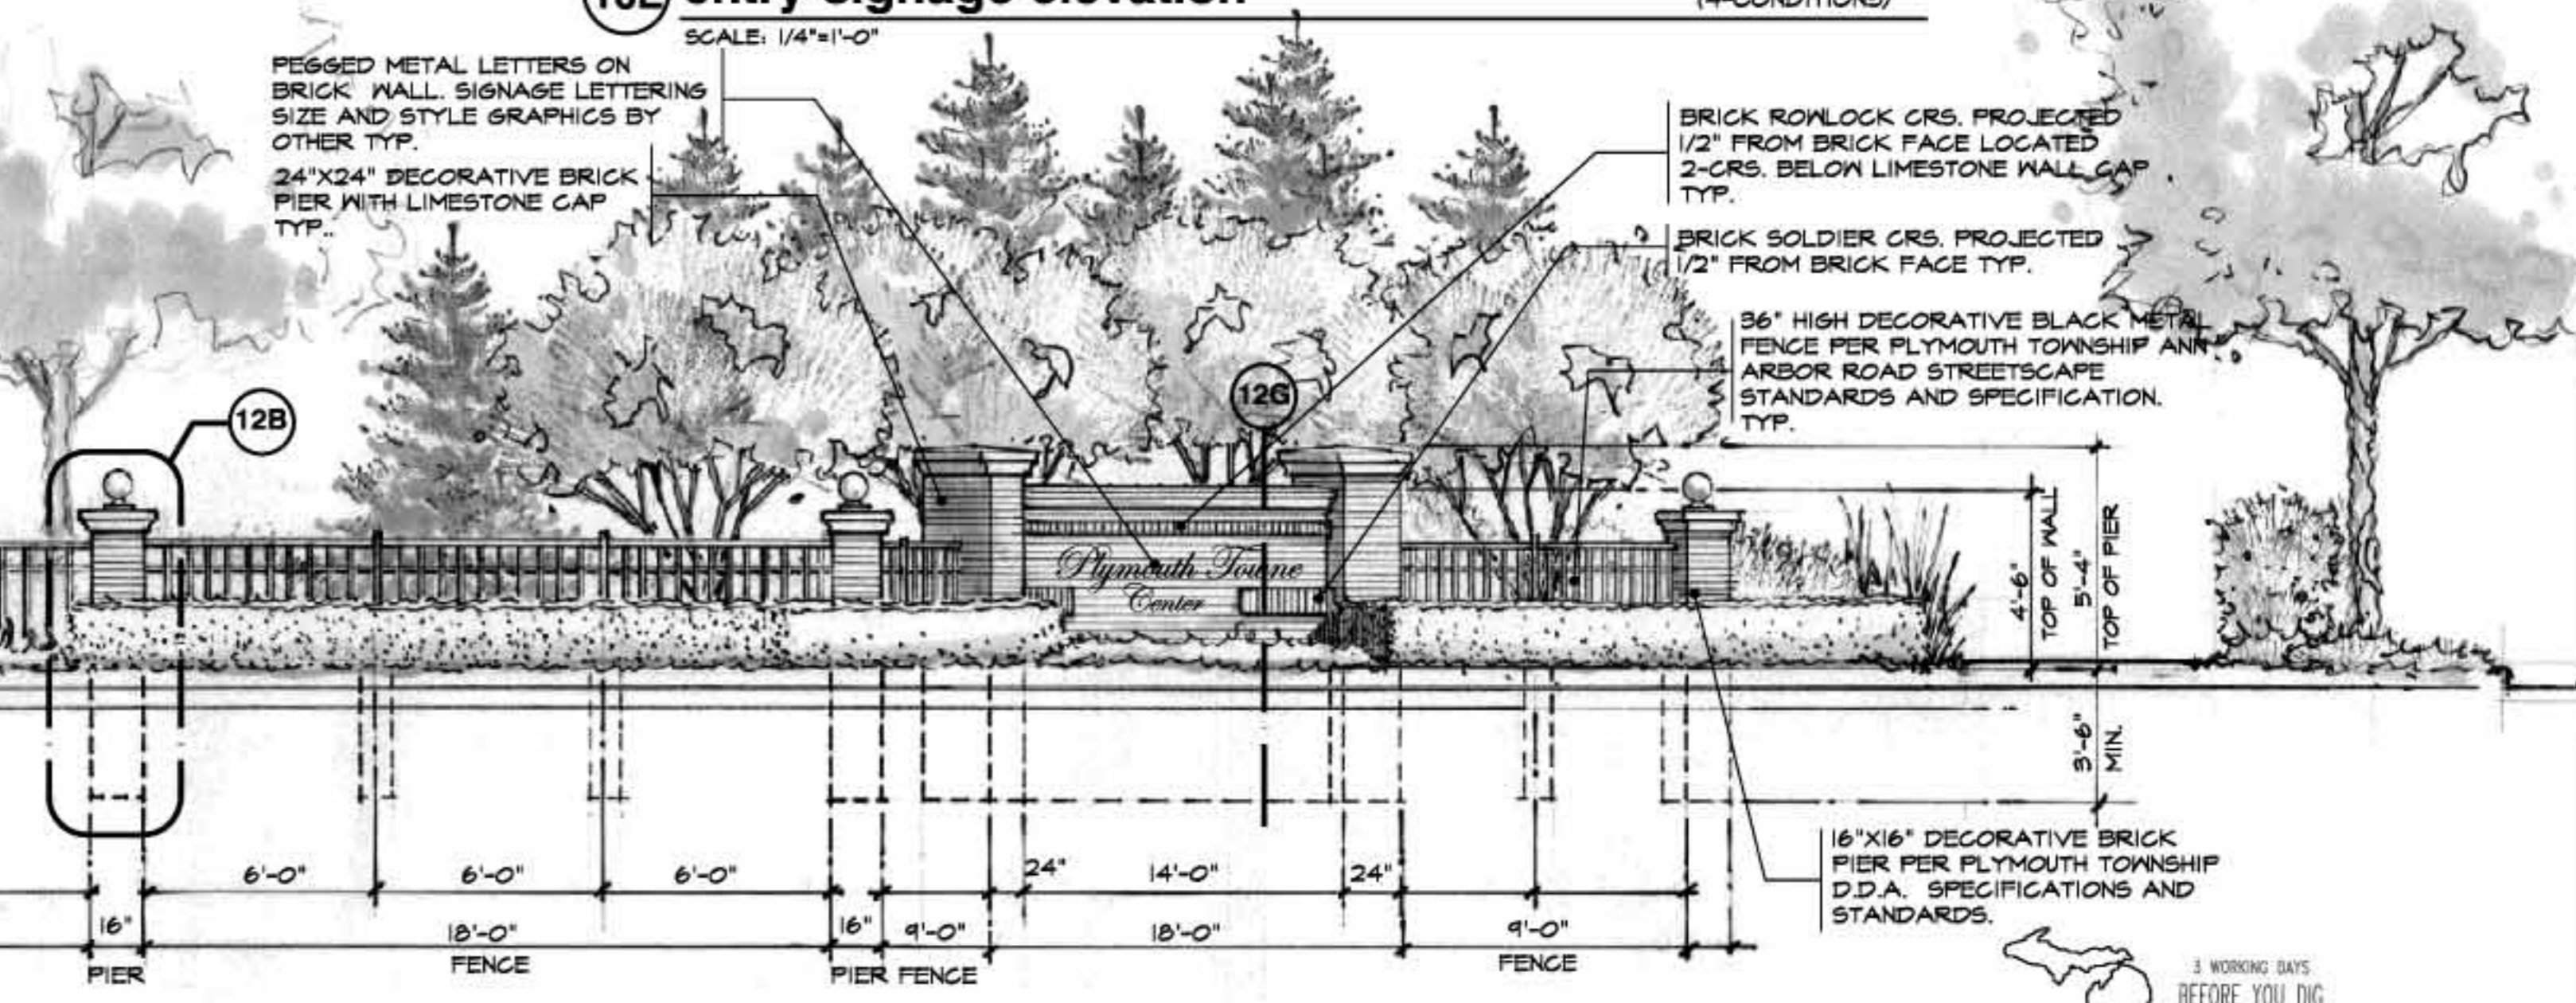

10D entry-signage elevation
SCALE: 1/4"=1'-0"

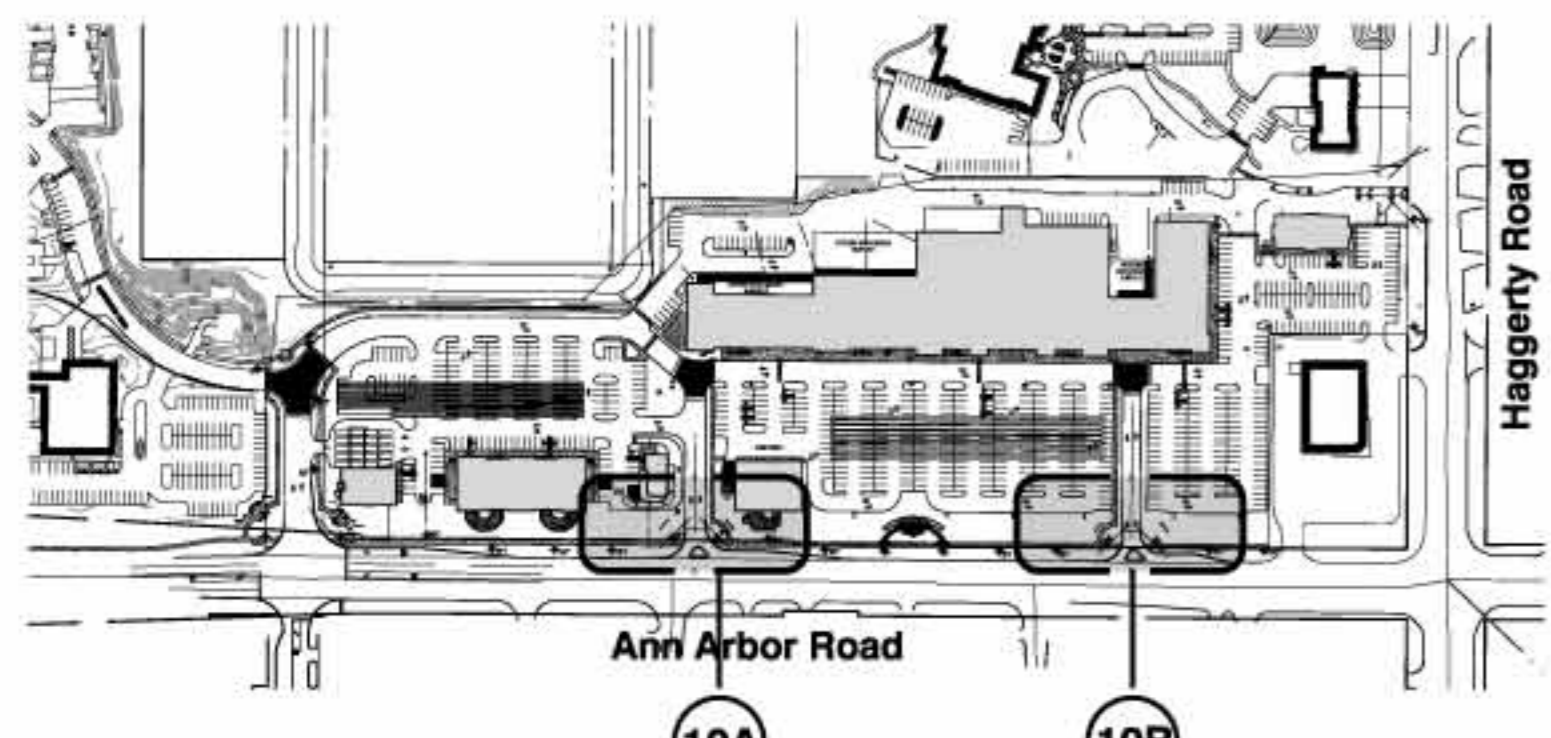

key reference map
NO SCALE



10C Ann Arbor Road entry wall/signage elevation
SCALE: 1/8"=1'-0"



CAUTION!
THE LOCATION AND ELEVATIONS OF EXISTING UNDERGROUND UTILITIES AS SHOWN ON THIS DRAWING ARE ONLY APPROXIMATE. NO GUARANTEE IS EITHER EXPRESSED OR IMPLIED AS TO THE COMPLETENESS OF ACCURACY THEREOF. THE CONTRACTOR SHALL BE EXCLUSIVELY RESPONSIBLE FOR DETERMINING THE EXACT LOCATION AND ELEVATION PRIOR TO THE START OF CONSTRUCTION.

CALVIN HALL & ASSOCIATES
Professional Land Planner and registered Landscape Architect
2885 Greenfield Rd., suite 102
Southfield, Michigan 48076
Phone: (248) 557-5588
Fax: (248) 557-5416